

# SOIL BORING LOG AND MONITORING WELL COMPLETION DETAILS

Soil Boring: MW-1

Project Name: McLeod Property

Project Location: 1015 Chesley Ave., Richmond, CA

Page 1 of 1

Driller: Woodward Drilling Co., Inc.

Type of Rig: Hollow-Stem Auger

Size of Drill: 8" Diameter

Logged By: Damian Hriciga

Date Drilled: June 21, 2004

Checked By: Robert E. Kitay, R.G.

## WATER AND WELL DATA

Total Depth of Well Completed: 20.0'

Depth of Water First Encountered: 10'


Well Screen Type and Diameter: 2" schedule 40 PVC

Static Depth of Water in Well: 6.5'

Well Screen Slot Size: 0.020"

Total Depth of Boring: 21.5'

Type and Size of Soil Sampler: 2" Split Barrel

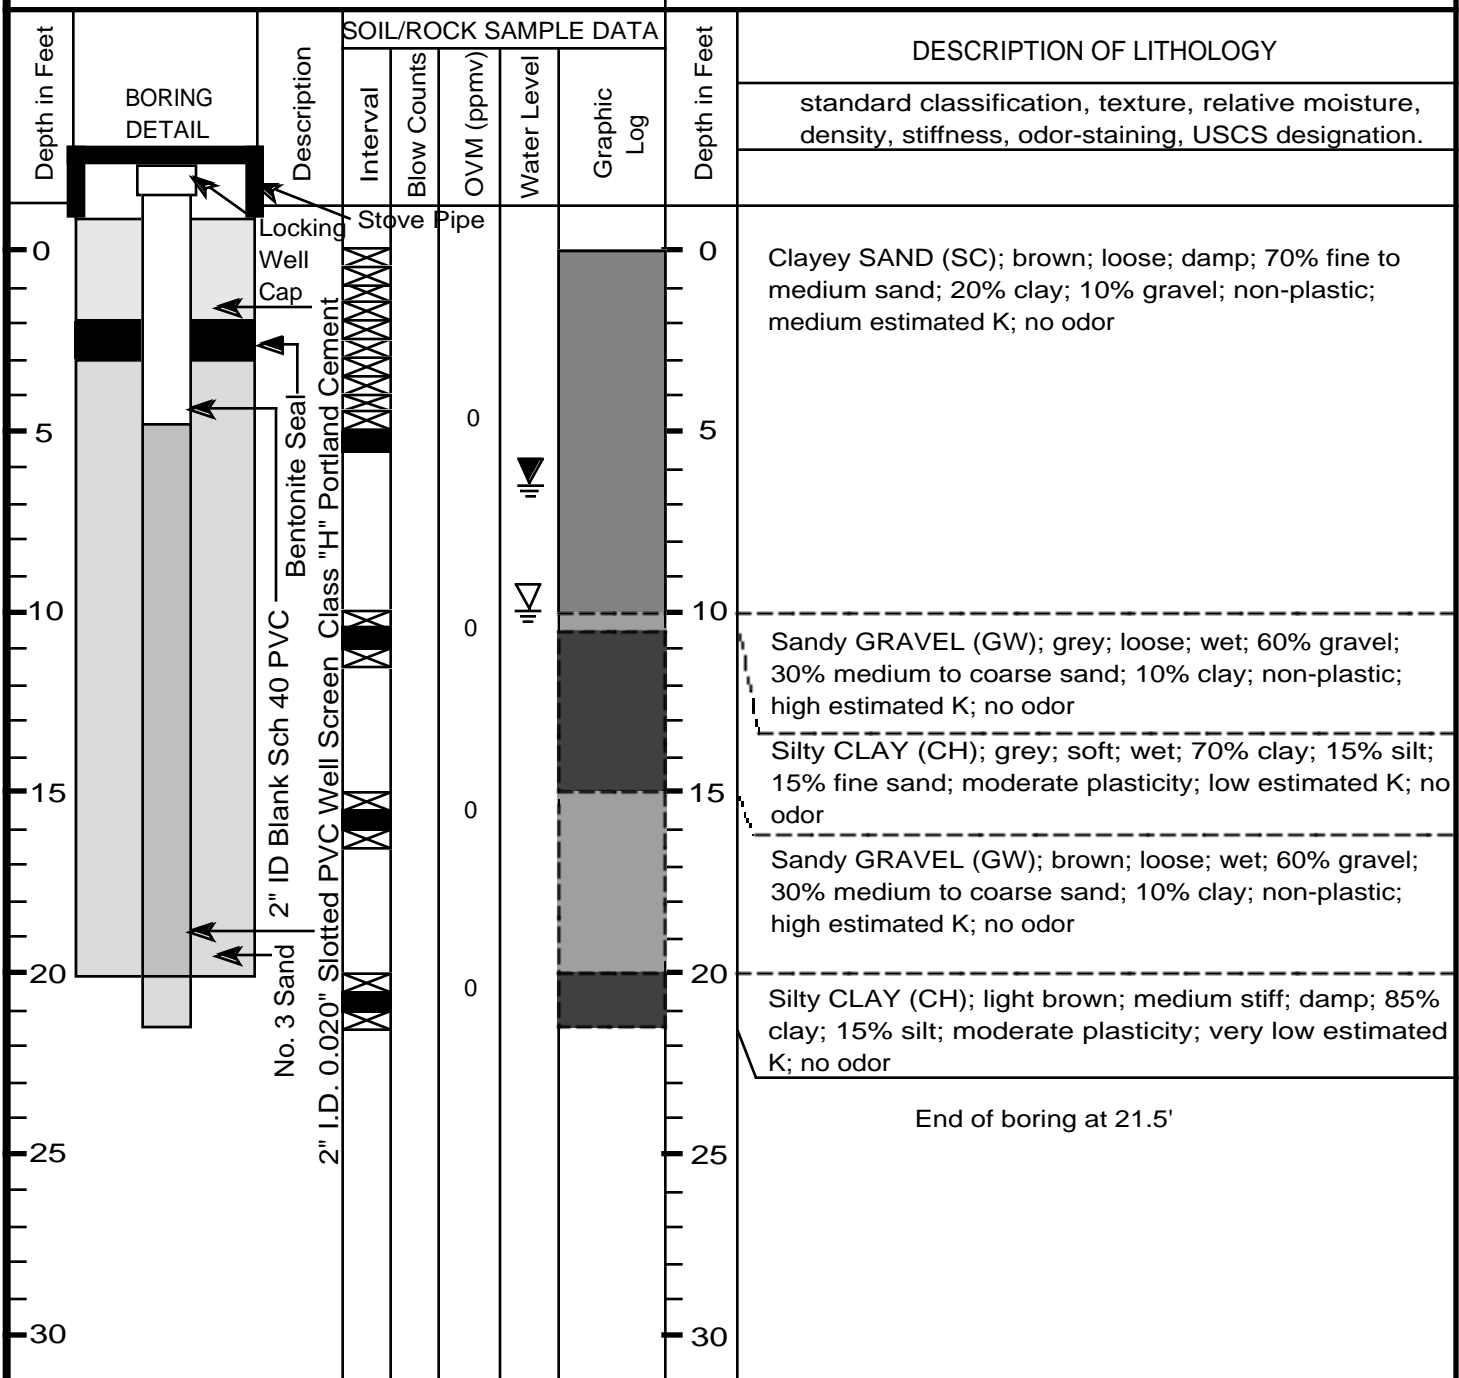

AQUA SCIENCE ENGINEERS, INC.